

23-1676-14
 3 BEDROOM 2 BATH
 76'-0" x 15'-2"
 1153 Sq. Ft. TOTAL
 07-09-19

CHAMPION
 MANUFACTURED BEAUTIFULLY™
 755 W. BIG BEAVER ROAD, SUITE 1000 TROY, MI 48064
 PHONE: 248-614-8200

MODIFICATIONS

PROJECT: 23-1676-14
 30'-4" x 76' 3BD 2BTH
 DRAWN BY: R.ENNIS
 DATE: 01-30-20
 SCALE: 3/16" = 1'-0"

TITLE: LITERATURE PLAN
 FILENAME: 23-1676-14

SHEET: L-101

PROPRIETARY AND CONFIDENTIAL
 THESE DRAWINGS AND SPECIFICATIONS ARE ORIGINAL,
 PROPRIETARY AND CONFIDENTIAL MATERIALS OF CHAMPION.
 COPYRIGHT © 1976-2020 BY CHAMPION

PROJECT

TITLE
LITERATURE PLAN

MODEL:
23-7616-01
15'-2" x 76'-0" 3 BEDROOM 2 BATH

DATE: 11/11/15
SCALE:
DRAWN BY: STAFF
REVISIONS:



SHEET NO.:

L-101


PAGE

MODEL 23-7616-01
3 BEDROOM, 2 BATH
ACTUAL SIZE: 15'-2" x 76'-0"
TOTAL AREA: 1,152 SQ. FT.

**OPT
MASTER
BATH**

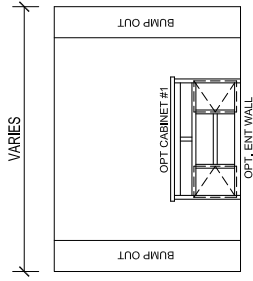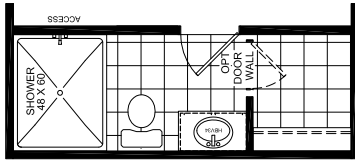


76'

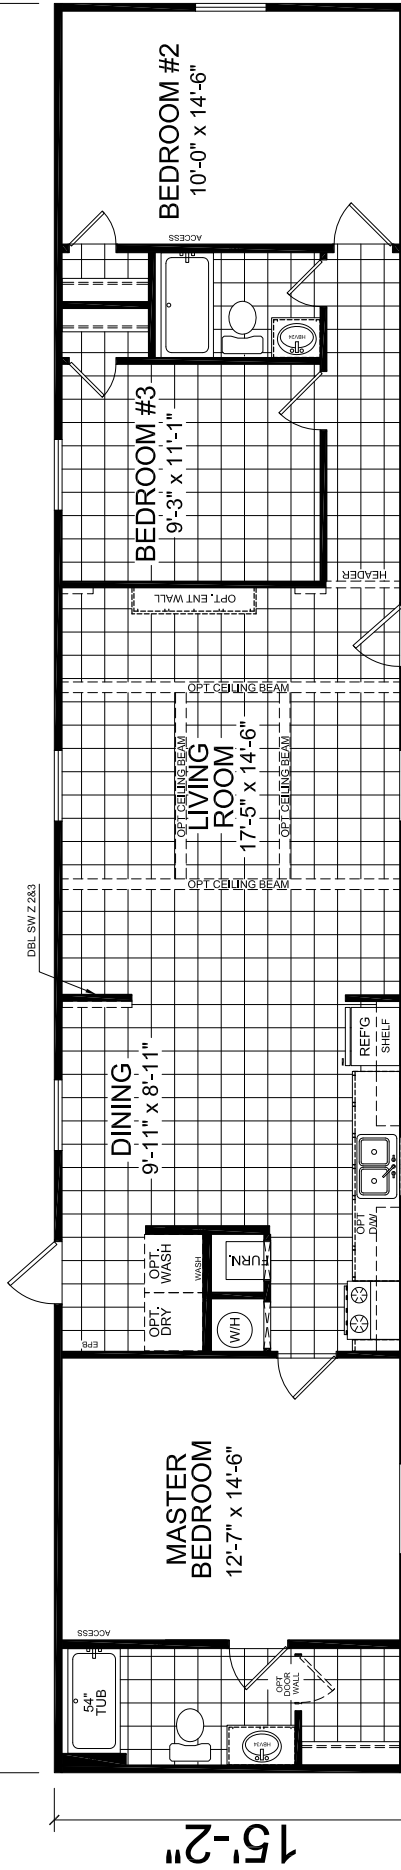


15'-2"

MATERIALS AND SPECIFICATIONS SUBJECT TO CHANGE WITHOUT NOTICE FOR PRODUCTION AND CODE PURPOSES. ALL DIMENSIONS ARE NOMINAL AND APPROXIMATE. SQUARE FOOTAGE IS MEASURED FROM EXTERIOR WALL TO EXTERIOR WALL AND IS AN APPROXIMATE FIGURE. THIS DRAWING IS A RENDERING AND IS MEANT FOR SALE PURPOSES ONLY.

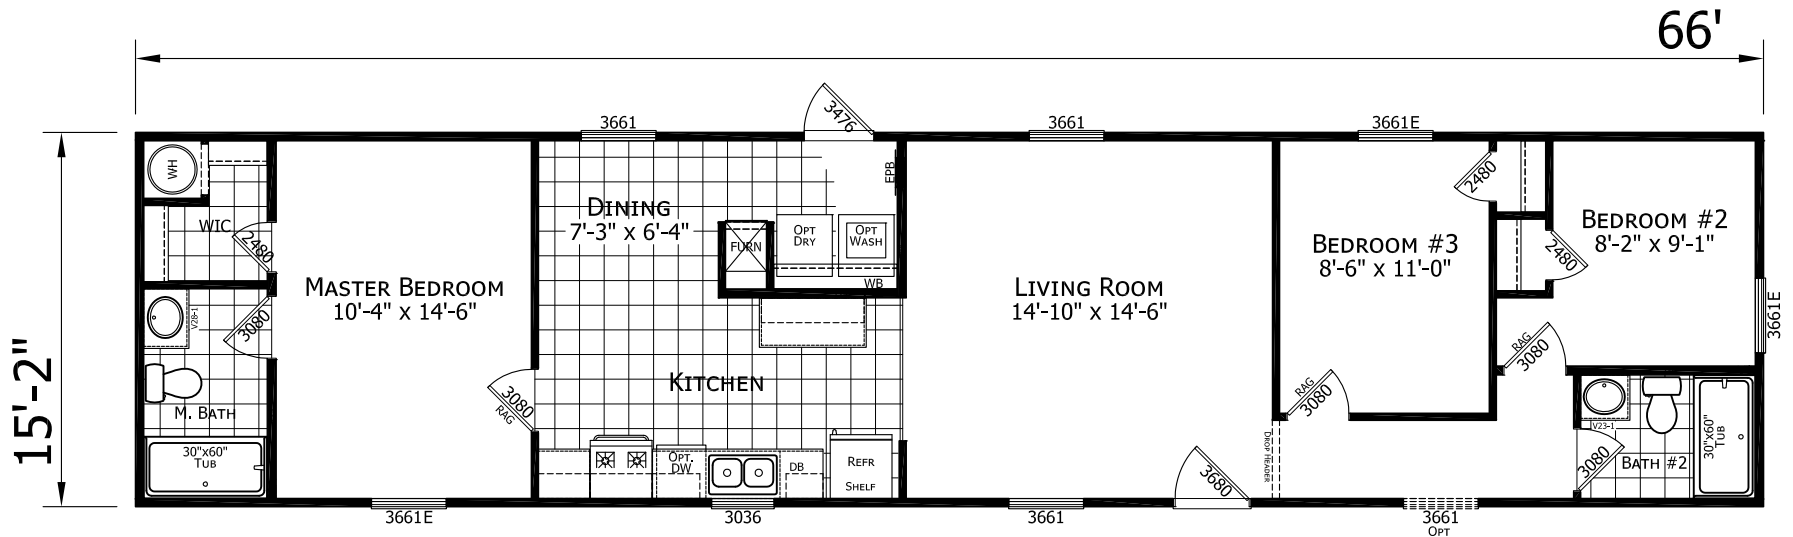


23-9666
 3 BEDROOM 2 BATH
 66'-0" x 15'-2"
 1001 Sq. Ft. TOTAL

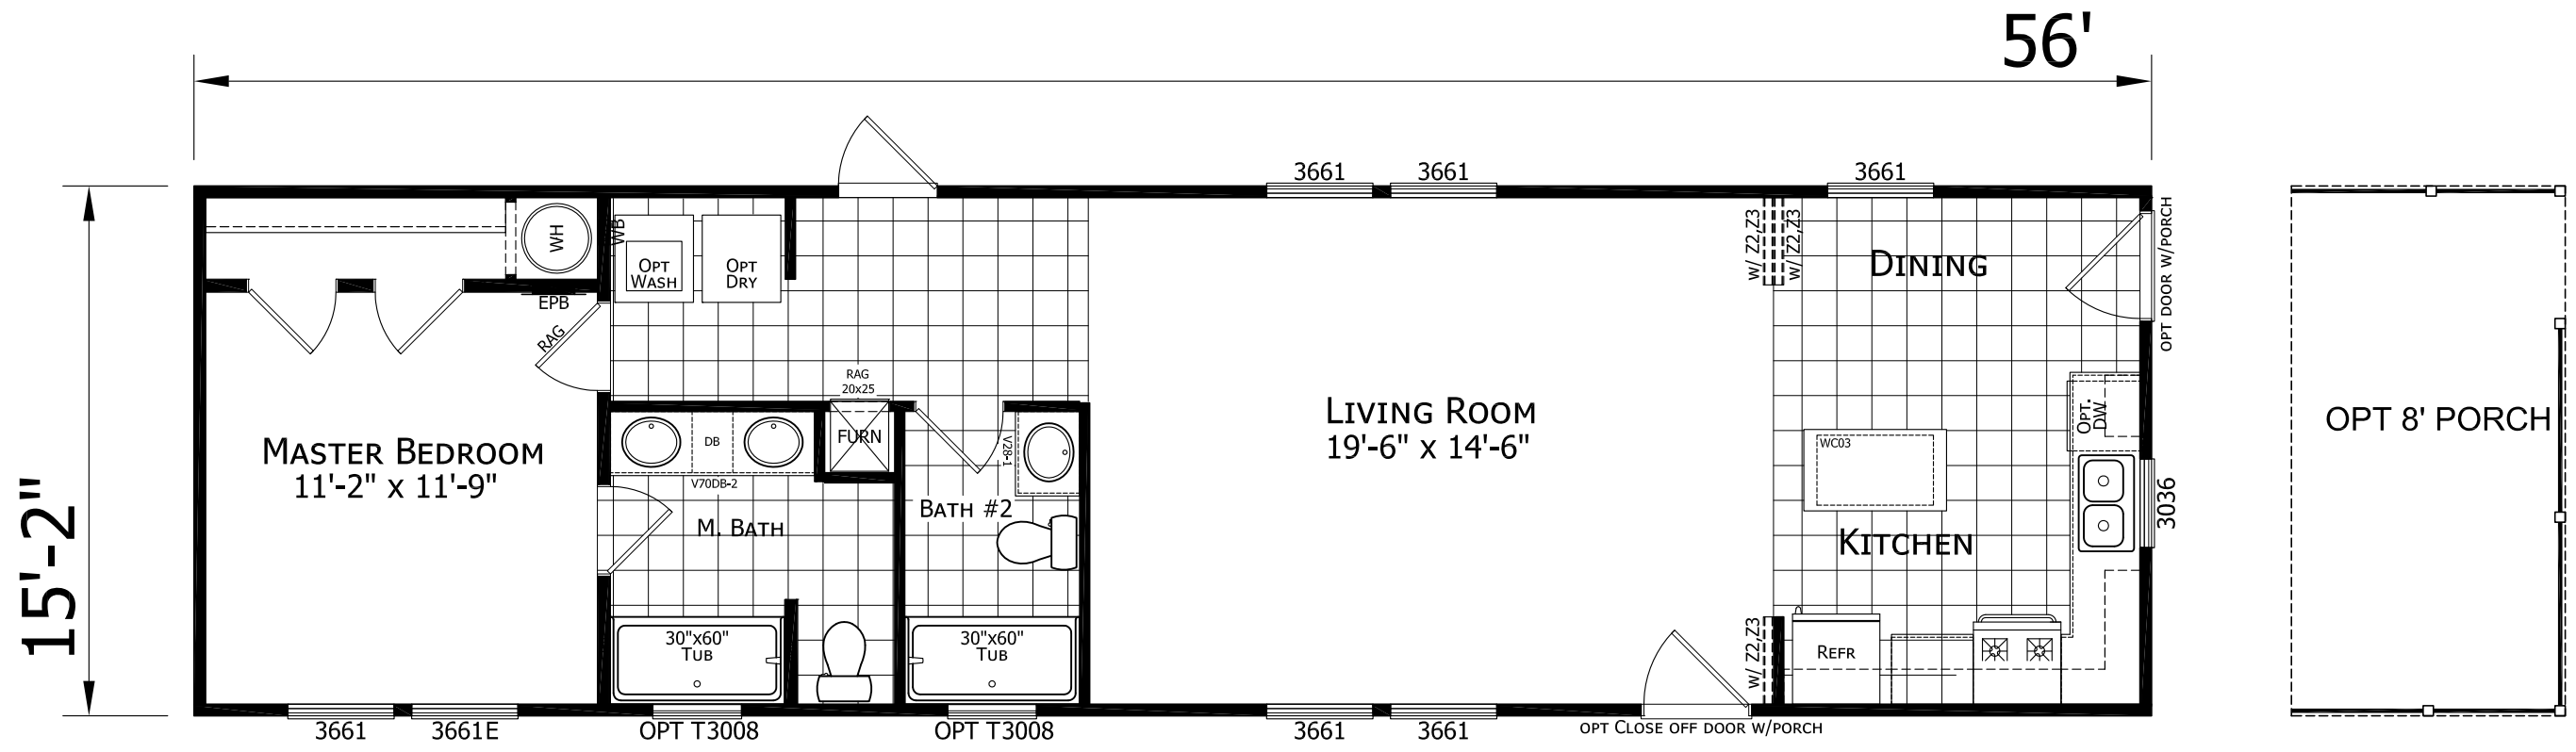

23-1656-01
 1 BEDROOM 2 BATH
 56'-0" x 15'-2"
 849 Sq. Ft. TOTAL
 EXPOSURE D NOT AVAILABLE WITH THIS MODEL

M:\Engineering\HUD\DRAWINGS\16\23-1660\23-1660 P3 Master.dwg, 2/2/2022 1:43:27 PM, Adobe PDF

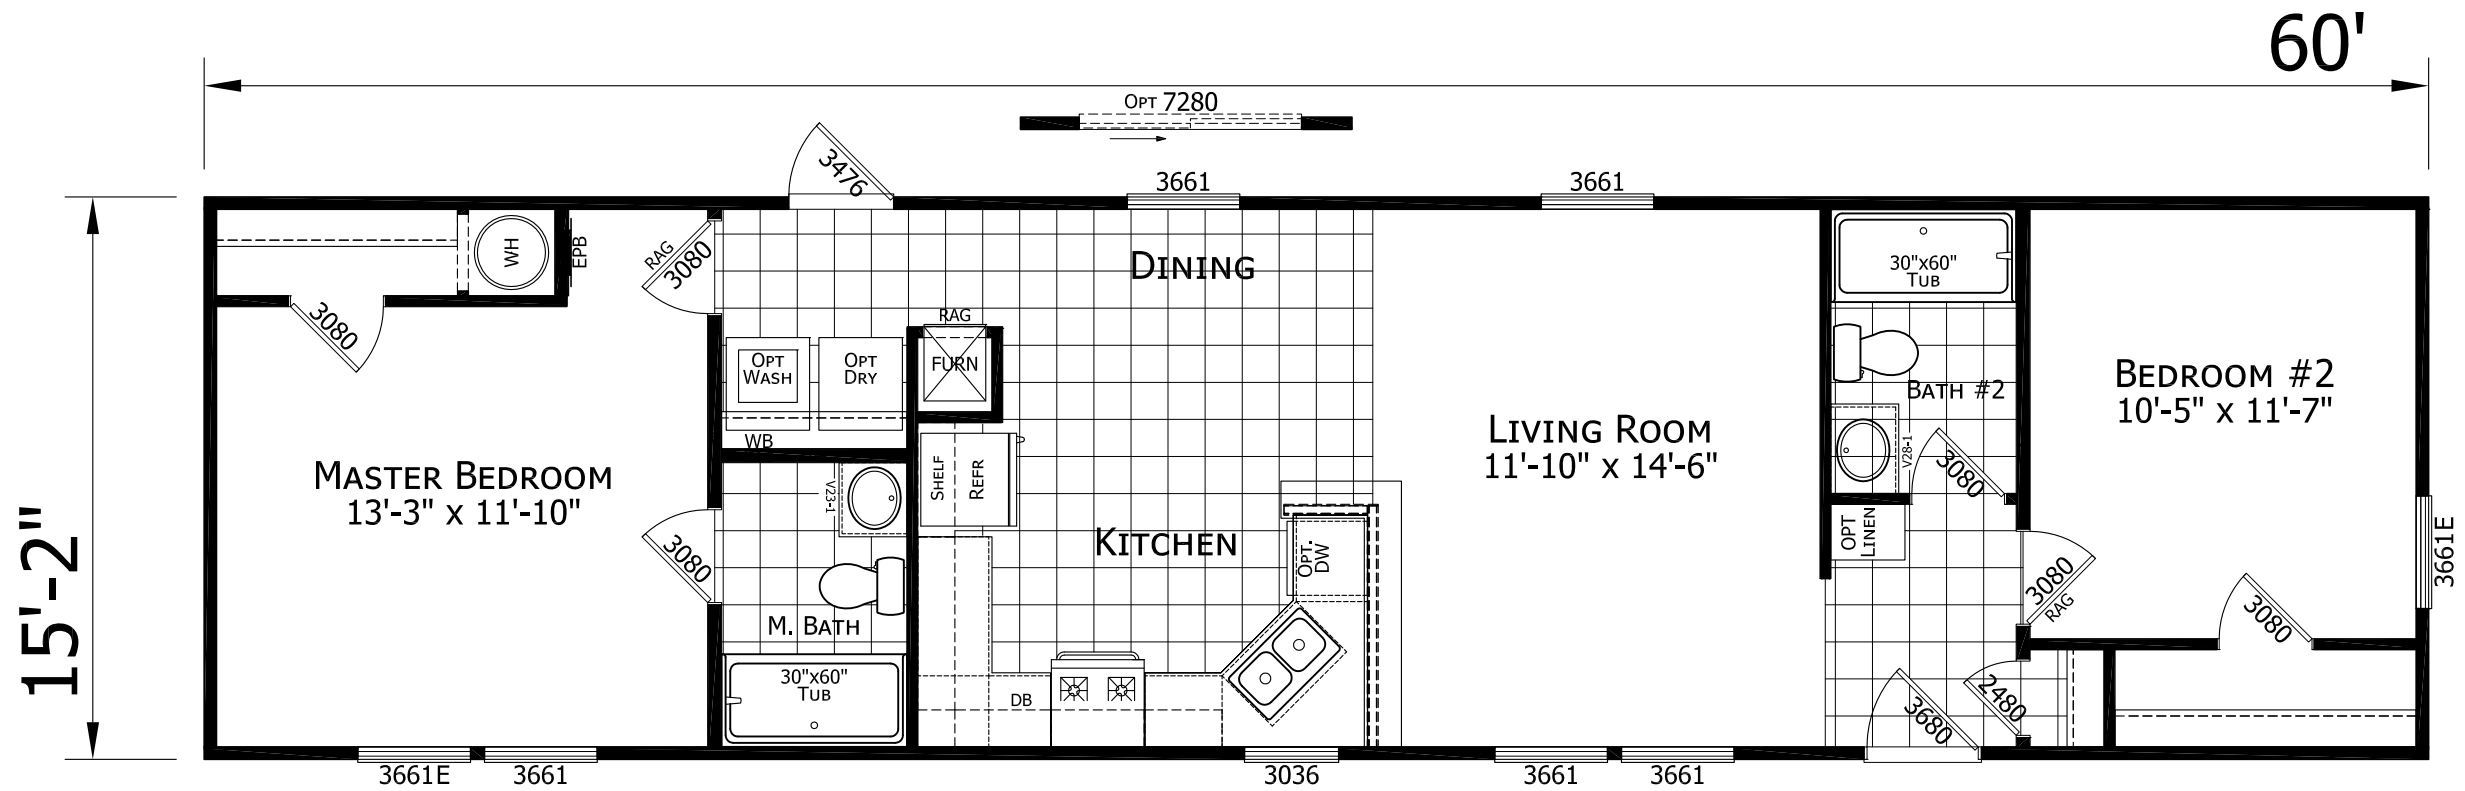

23-1660
 2 BEDROOM 2 BATH
 60'-0" x 15'-2"
 910 SQ. FT. TOTAL

CHAMPION
HOME BUILDERS

755 W. BIG BEAVER ROAD, SUITE 1000 TROY, MI 48064
 PHONE: 248-614-8200

MODIFICATIONS

PROJECT: 023-1660
 60'-0" x 15'-2"
 2 BD 2 BT

DRAWN BY: STAFF
 DATE: 11-24-21
 SCALE: 3/16" = 1'-0"


TITLE: LITERATURE
 PLAN

FILENAME: 23-1660 P3 MASTER

SHEET: L-101
 CORP. # 1660H22078

PROPRIETARY AND CONFIDENTIAL
 THESE DRAWINGS AND SPECIFICATIONS ARE ORIGINAL.
 PROPRIETARY AND CONFIDENTIAL MATERIALS OF CHAMPION.
 COPYRIGHT © 1976-2022 BY CHAMPION

Engineering\HUD\DRAWINGS\16\23-1660-03\23-1660-03 P3.dwg, L-101, 1/24/2023 2:21:04 PM, CBryant, Adobe PDF, Letter, 1:1.45939

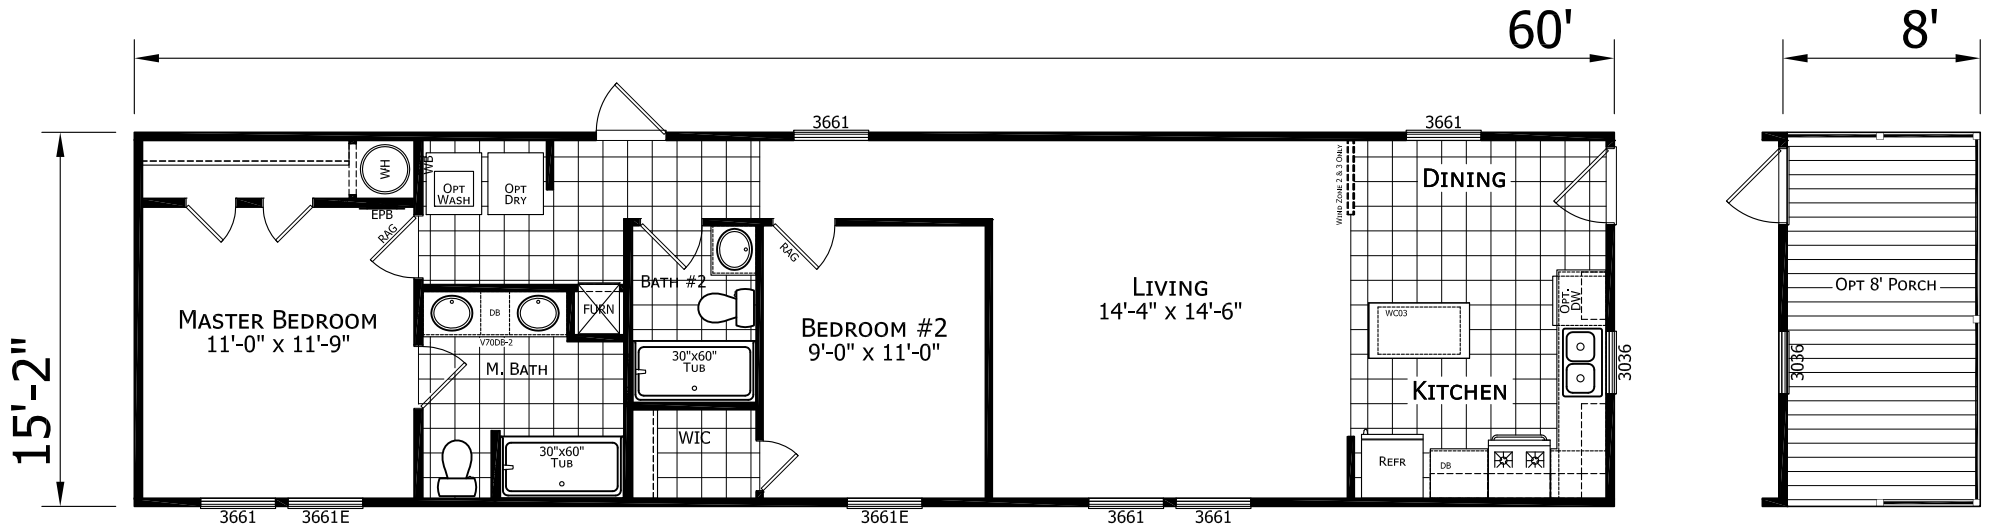

23-1660-03
 2 BEDROOM 2 BATH
 60'-0" x 15'-2"
 910 Sq. Ft. TOTAL

CHAMPION
HOME BUILDERS
 755 W. BIG BEAVER ROAD, SUITE 1000 TROY, MI 48064
 PHONE: 248-614-8200


MODIFICATIONS

PROJECT:	023-1660-03 60'-0" x 15'-2" 2 BD 2 BT
DRAWN BY:	STAFF
DATE:	02-24-21
SCALE:	3/16" = 1'-0"

TITLE:	LITERATURE PLAN
FILENAME:	23-1660-03 P3

SHEET:	L-101 CORP. # 1660H22019
<small>PROPRIETARY AND CONFIDENTIAL THESE DRAWINGS AND SPECIFICATIONS ARE ORIGINAL PROPRIETARY AND CONFIDENTIAL MATERIALS OF CHAMPION. COPYRIGHT © 1976-2023 BY CHAMPION</small>	

M:\ENGINEERING\A-DUTCH\SINGLE WIDE\16x60\23-1660-04.dwg, L-101, 1/9/2020 11:28:39 AM, CBRYANT, ADOBE PDF, LETTER, 1:1.45939

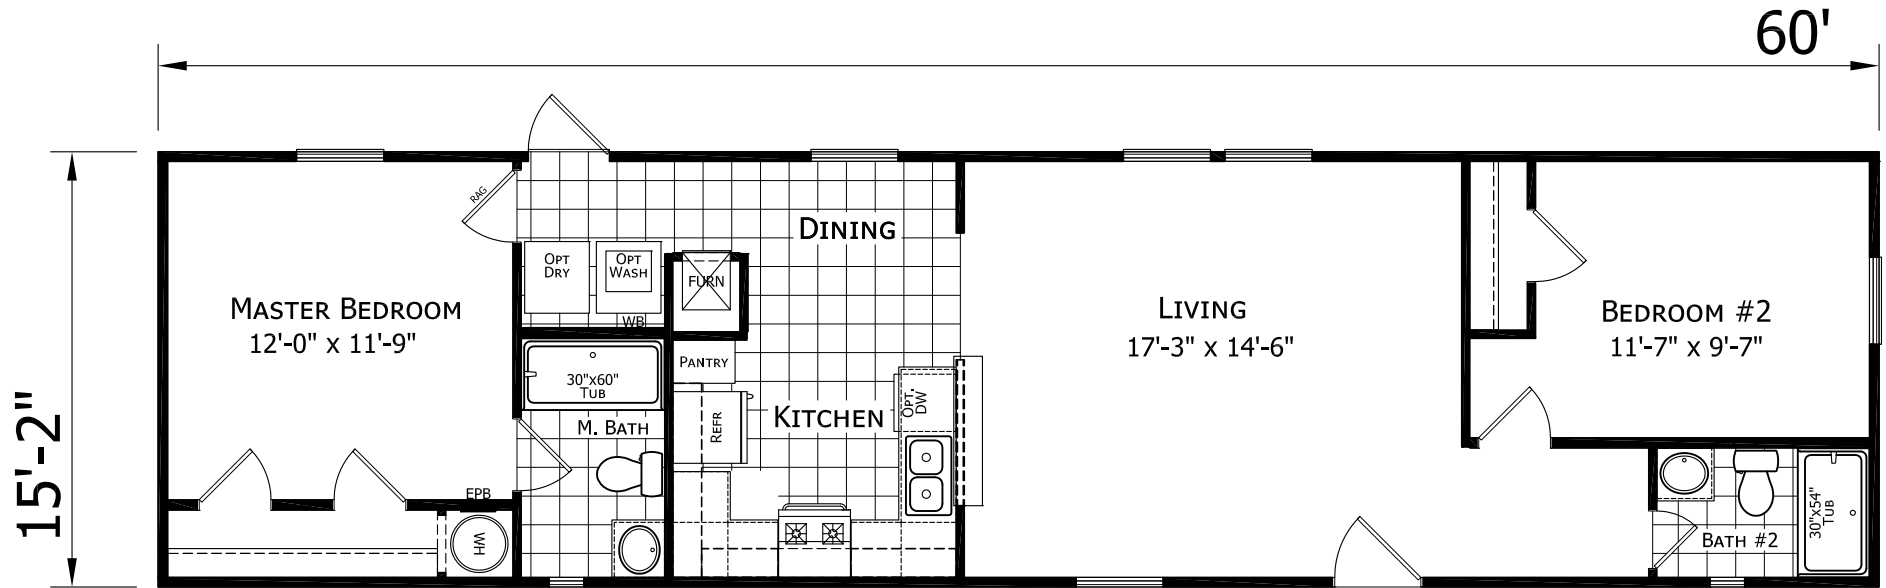

23-1660-04
 2 BEDROOM 2 BATH
 60'-0" x 15'-2"
 910 SQ. FT. TOTAL
 06-11-19

CHAMPION
 MANUFACTURED BEAUTIFULLY™
 755 W. BIG BEAVER ROAD, SUITE 1000 TROY, MI 48064
 PHONE: 248-614-8200

MODIFICATIONS


PROJECT: 23-1660-04
 15'-2" x 60'
 2 BD 2 BTH
 DRAWN BY: STAFF
 DATE: 11-19-19
 SCALE: 3/16" = 1'-0"

TITLE: LITERATURE PLAN
 FILENAME: 23-1660-04



SHEET: L-101
 PROPRIETARY AND CONFIDENTIAL
 THESE DRAWINGS AND SPECIFICATIONS ARE ORIGINAL
 PROPRIETARY AND CONFIDENTIAL MATERIALS OF CHAMPION.
 COPYRIGHT © 1976-2018 BY CHAMPION

Engineering\HUD\DRAWINGS\1623-1676-01\1623-1676-01\1623-1676-01 P3 Updated for Jason.dwg, L-101, 1/3/2023 3:27:59 PM, CBryant, Adobe PDF, Letter, 1:1,45939

OPT GLAMOUR BATH

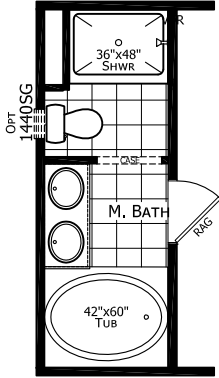

OPT 2 BEDROOM

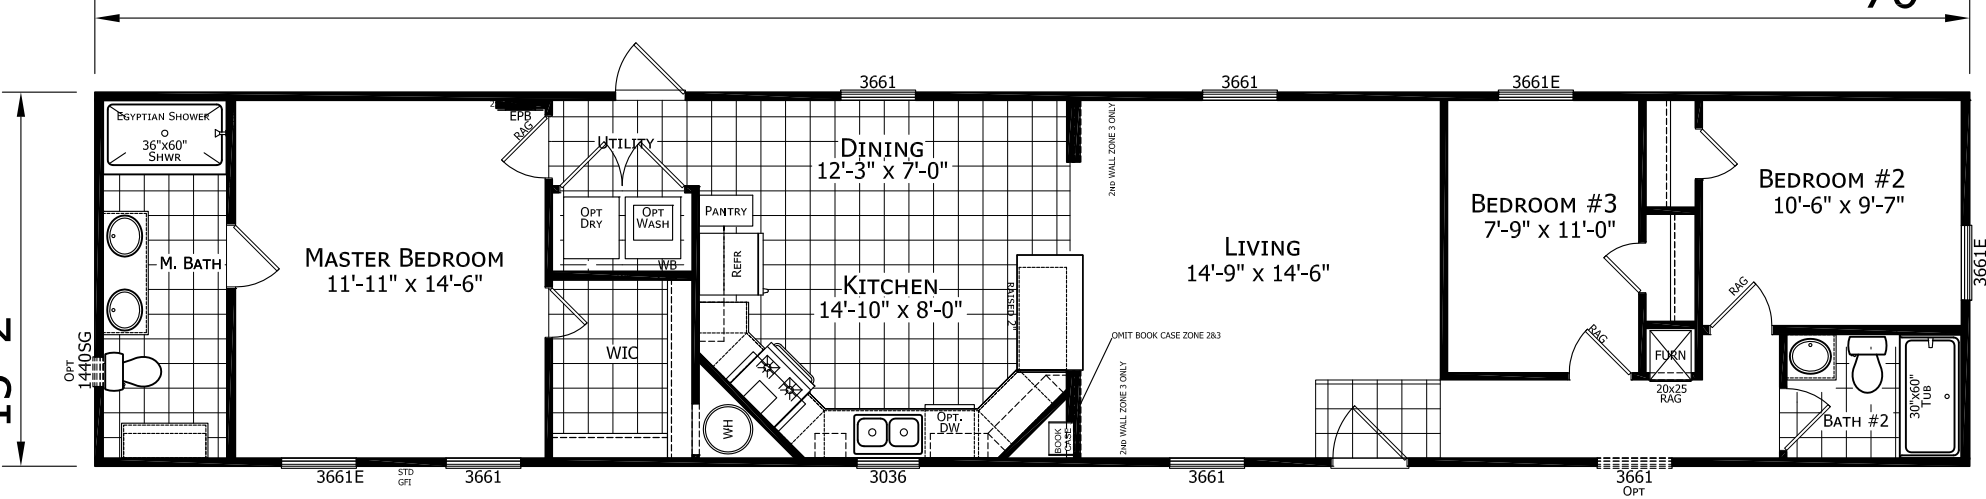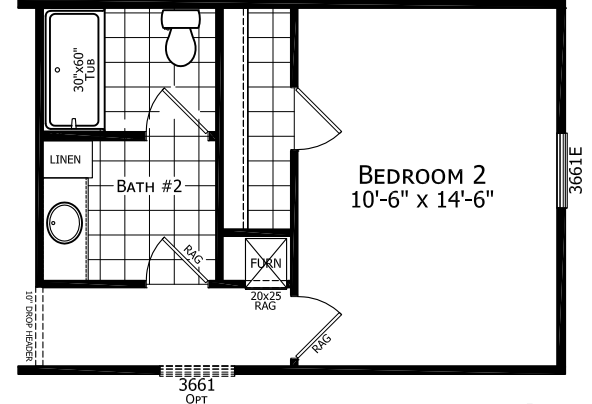

023-1676-01
 3 BEDROOM 2 BATH
 76'-0" x 15'-2"
 1153 Sq. Ft. TOTAL
 08-13-20

CHAMPION HOME BUILDERS
 755 W. BIG BEAVER ROAD, SUITE 1000 TROY, MI 48064
 PHONE: 248-614-8200

MODIFICATIONS


PROJECT: 023-1676-01
 76'-0" x 15'-2"
 3 BD 2 BT
 DRAWN BY: STAFF
 DATE: 08-13-20
 SCALE: 3/16" = 1'-0"

TITLE: LITERATURE PLAN
 FILENAME: 23-1676-01 P3 UPDATED FOR JASON

SHEET: L-101
 CORP. # 1676H32015
 PROPRIETARY AND CONFIDENTIAL
 THESE DRAWINGS AND SPECIFICATIONS ARE ORIGINAL
 PROPRIETARY AND CONFIDENTIAL MATERIALS OF CHAMPION.
 COPYRIGHT © 1976-2023 BY CHAMPION

MODEL 23-1676-07

3 BEDROOM, 2 BATH
 NOMINAL SIZE: 16' x 80'
 ACTUAL SIZE: 15'-2" x 76'-0"
 TOTAL AREA: 1,152 SQ. FT.

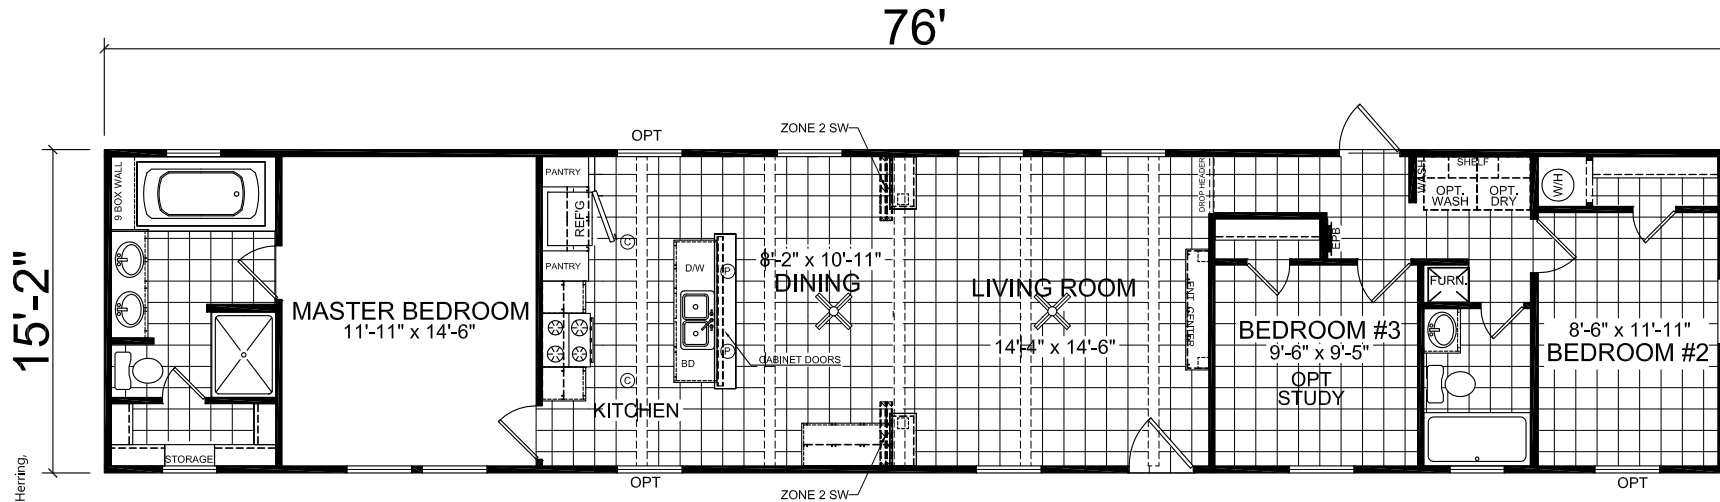

CHAMPION

4035 HWY. 401 SOUTH LILLINGTON, NC 27548



PROPRIETARY AND CONFIDENTIAL
 THESE DRAWINGS AND SPECIFICATIONS ARE ORIGINAL
 PROPRIETARY AND CONFIDENTIAL MATERIALS OF CHAMPION
 COPYRIGHT © 2015/2016 BY CHAMPION

M:\Engineering\Single Wide\1676\1676-07\1676-07.dwg, 2/14/2018 2:20:06 PM, Bhering, Adobe PDF

TITLE:	LITERATURE PLAN
MODEL:	23-1676-07 16' X 76' 3 BDRM, 2 BATH
DATE:	08-18-14
SCALE:	NTS
DRAWN BY:	STAFF
REVISED:	REVISIONS
SHEET NO.:	L-101
PAGE:	

MATERIALS AND SPECIFICATIONS SUBJECT TO CHANGE WITHOUT NOTICE FOR PRODUCTION AND CODE PURPOSES. ALL DIMENSIONS ARE NOMINAL AND APPROXIMATE. SQUARE FOOTAGE IS MEASURED FROM EXTERIOR WALL TO EXTERIOR WALL AND IS A APPROXIMATE FIGURE. THIS DRAWING IS A RENDERING AND IS MEANT FOR SALE PURPOSES ONLY.

Engineering\HUD\DRAWINGS\16\23-1676-12\23-1676-12.dwg, L-101, 1/3/2023 3:37:52 PM, CBryant, Adobe PDF, Letter, 1:1.45953

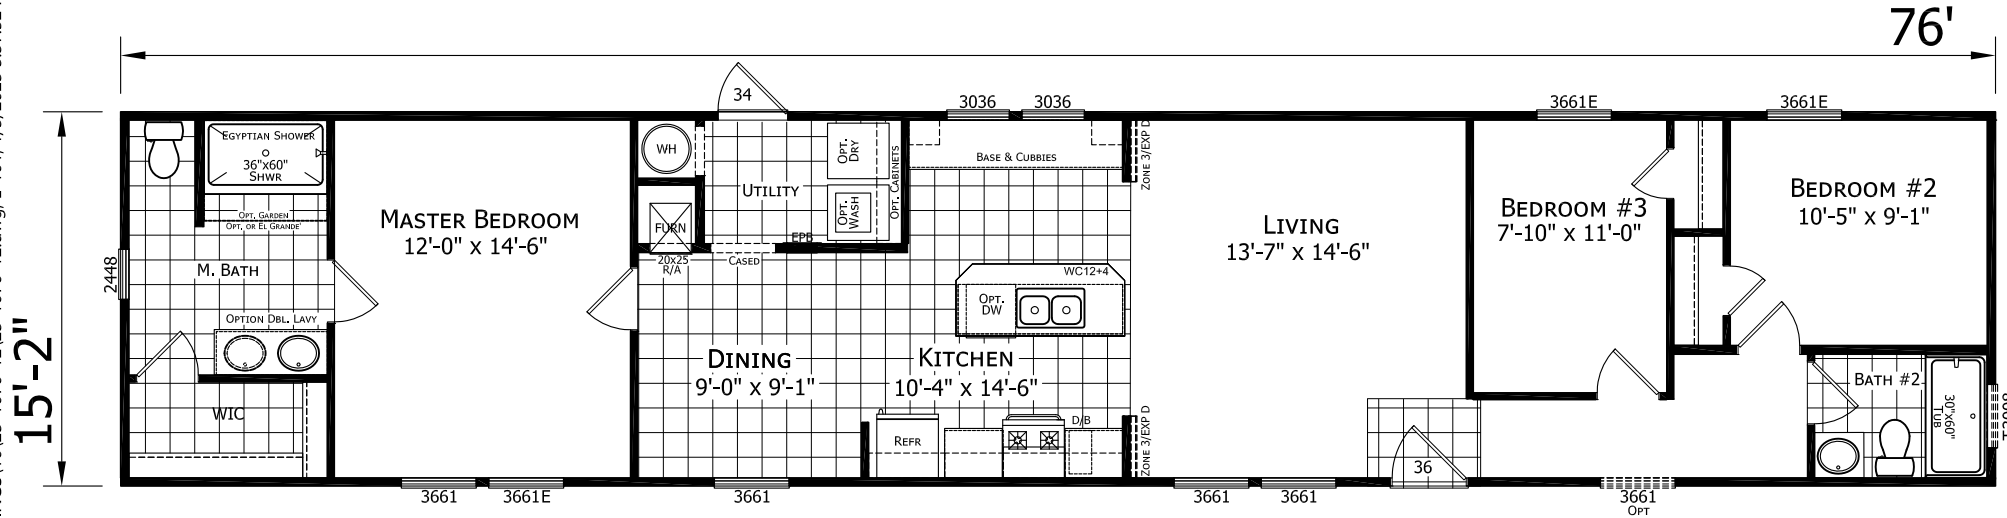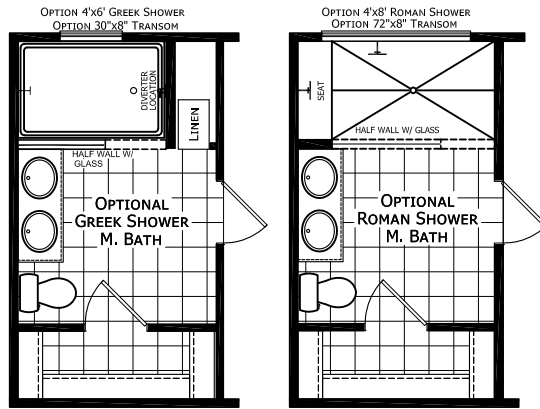

23-1676-12
 3 BEDROOM 2 BATH
 76'-0" x 15'-2"
 1153 SQ. FT.

CHAMPION
 MANUFACTURED BEAUTIFULLY™
 4055 Hwy. 401 SOUTH LILLINGTON, NC 27546

MODIFICATIONS	
1	CORRECTED REAR DOOR TO LH OUTSWING 10/23/19 CDB
2	MB EGYPT LVL1 SHWR STD. LINO ENTRY 01/03/23 CDB

PROJECT:	023-1676-12 15'-2" x 76" 3 BD 2 BTH
DRAWN BY:	
DATE:	01-03-23
SCALE:	3/16" = 1'-0"

TITLE:	LITERATURE PLAN
FILENAME:	23-1676-12

SHEET:	L-101 CORP. # 1676H32093
<small>PROPRIETARY AND CONFIDENTIAL THESE DRAWINGS AND SPECIFICATIONS ARE ORIGINAL PROPRIETARY AND CONFIDENTIAL MATERIALS OF CHAMPION. COPYRIGHT © 1976-2023 BY CHAMPION</small>	